


TRUSS LOADING 3
S-101

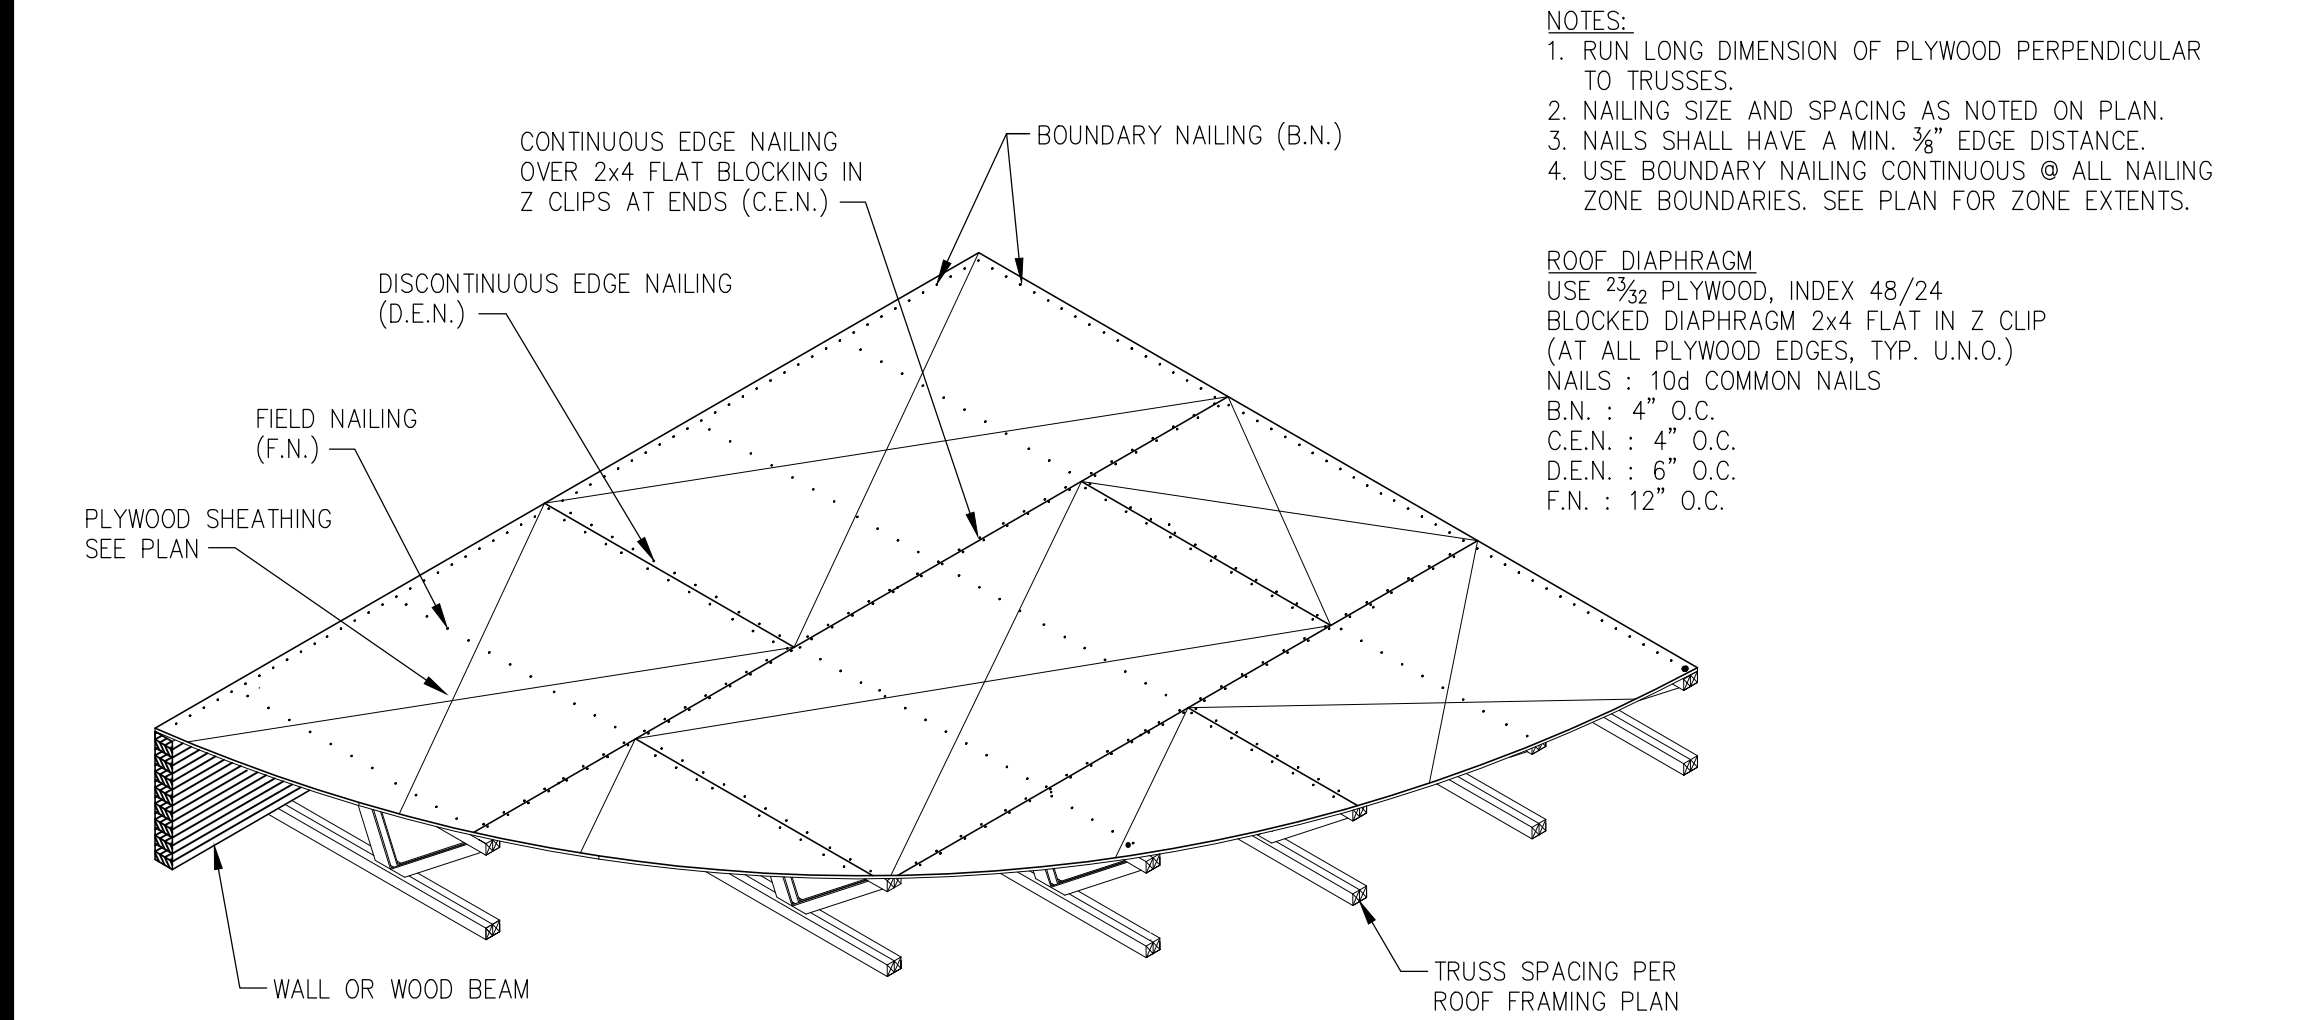

TYPICAL ROOF DIAPHRAGM DETAIL 2
S-101

PLAN NOTES

1. REF. SHEET S-000 FOR STRUCTURAL NOTES AND SPECIAL INSPECTIONS.
2. REF. 9/S-301 FOR TYPICAL SUSPEND THREADED ROD SUPPORT DETAIL AS REQUIRED.
3. REF. 7/S-301 & 12/S-301 FOR TYPICAL SOFFIT FRAMING AT SERVICE COUNTER. REFER TO ARCH. FOR LOCATION.
4. REF. 2/S-301 FOR TYPICAL HEADER DETAIL AS REQUIRED U.N.O.
5. REF. 8/S-301 FOR TYPICAL MECHANICAL UNIT SUPPORT DETAIL AS REQUIRED.
6. REF. 6/S-301 FOR TYPICAL BRIDGING AND BRACING DETAIL AS REQUIRED.
7. REF. 10/S-301 FOR TYPICAL PARTITION WALL SUPPORT PARALLEL TO TRUSS DETAIL AS REQUIRED.
8. REF. 11/S-301 FOR TYPICAL PARTITION WALL SUPPORT PERPENDICULAR TO TRUSS DETAIL AS REQUIRED.
9. REF. 1/S-100 FOR SHEARWALL SCHEDULE.
10. REF. 12/S-201 FOR METAL STUD VERTICAL BLOCKING.

ROOF NOTES 1
S-101

