


TRACT NO. 36-66  
SUNSHINE VILLAGE  
UNIT NO. 1-S.M.B. 8-24/24 F

SEE SHEET NO. 4

PORTION OF LOT A

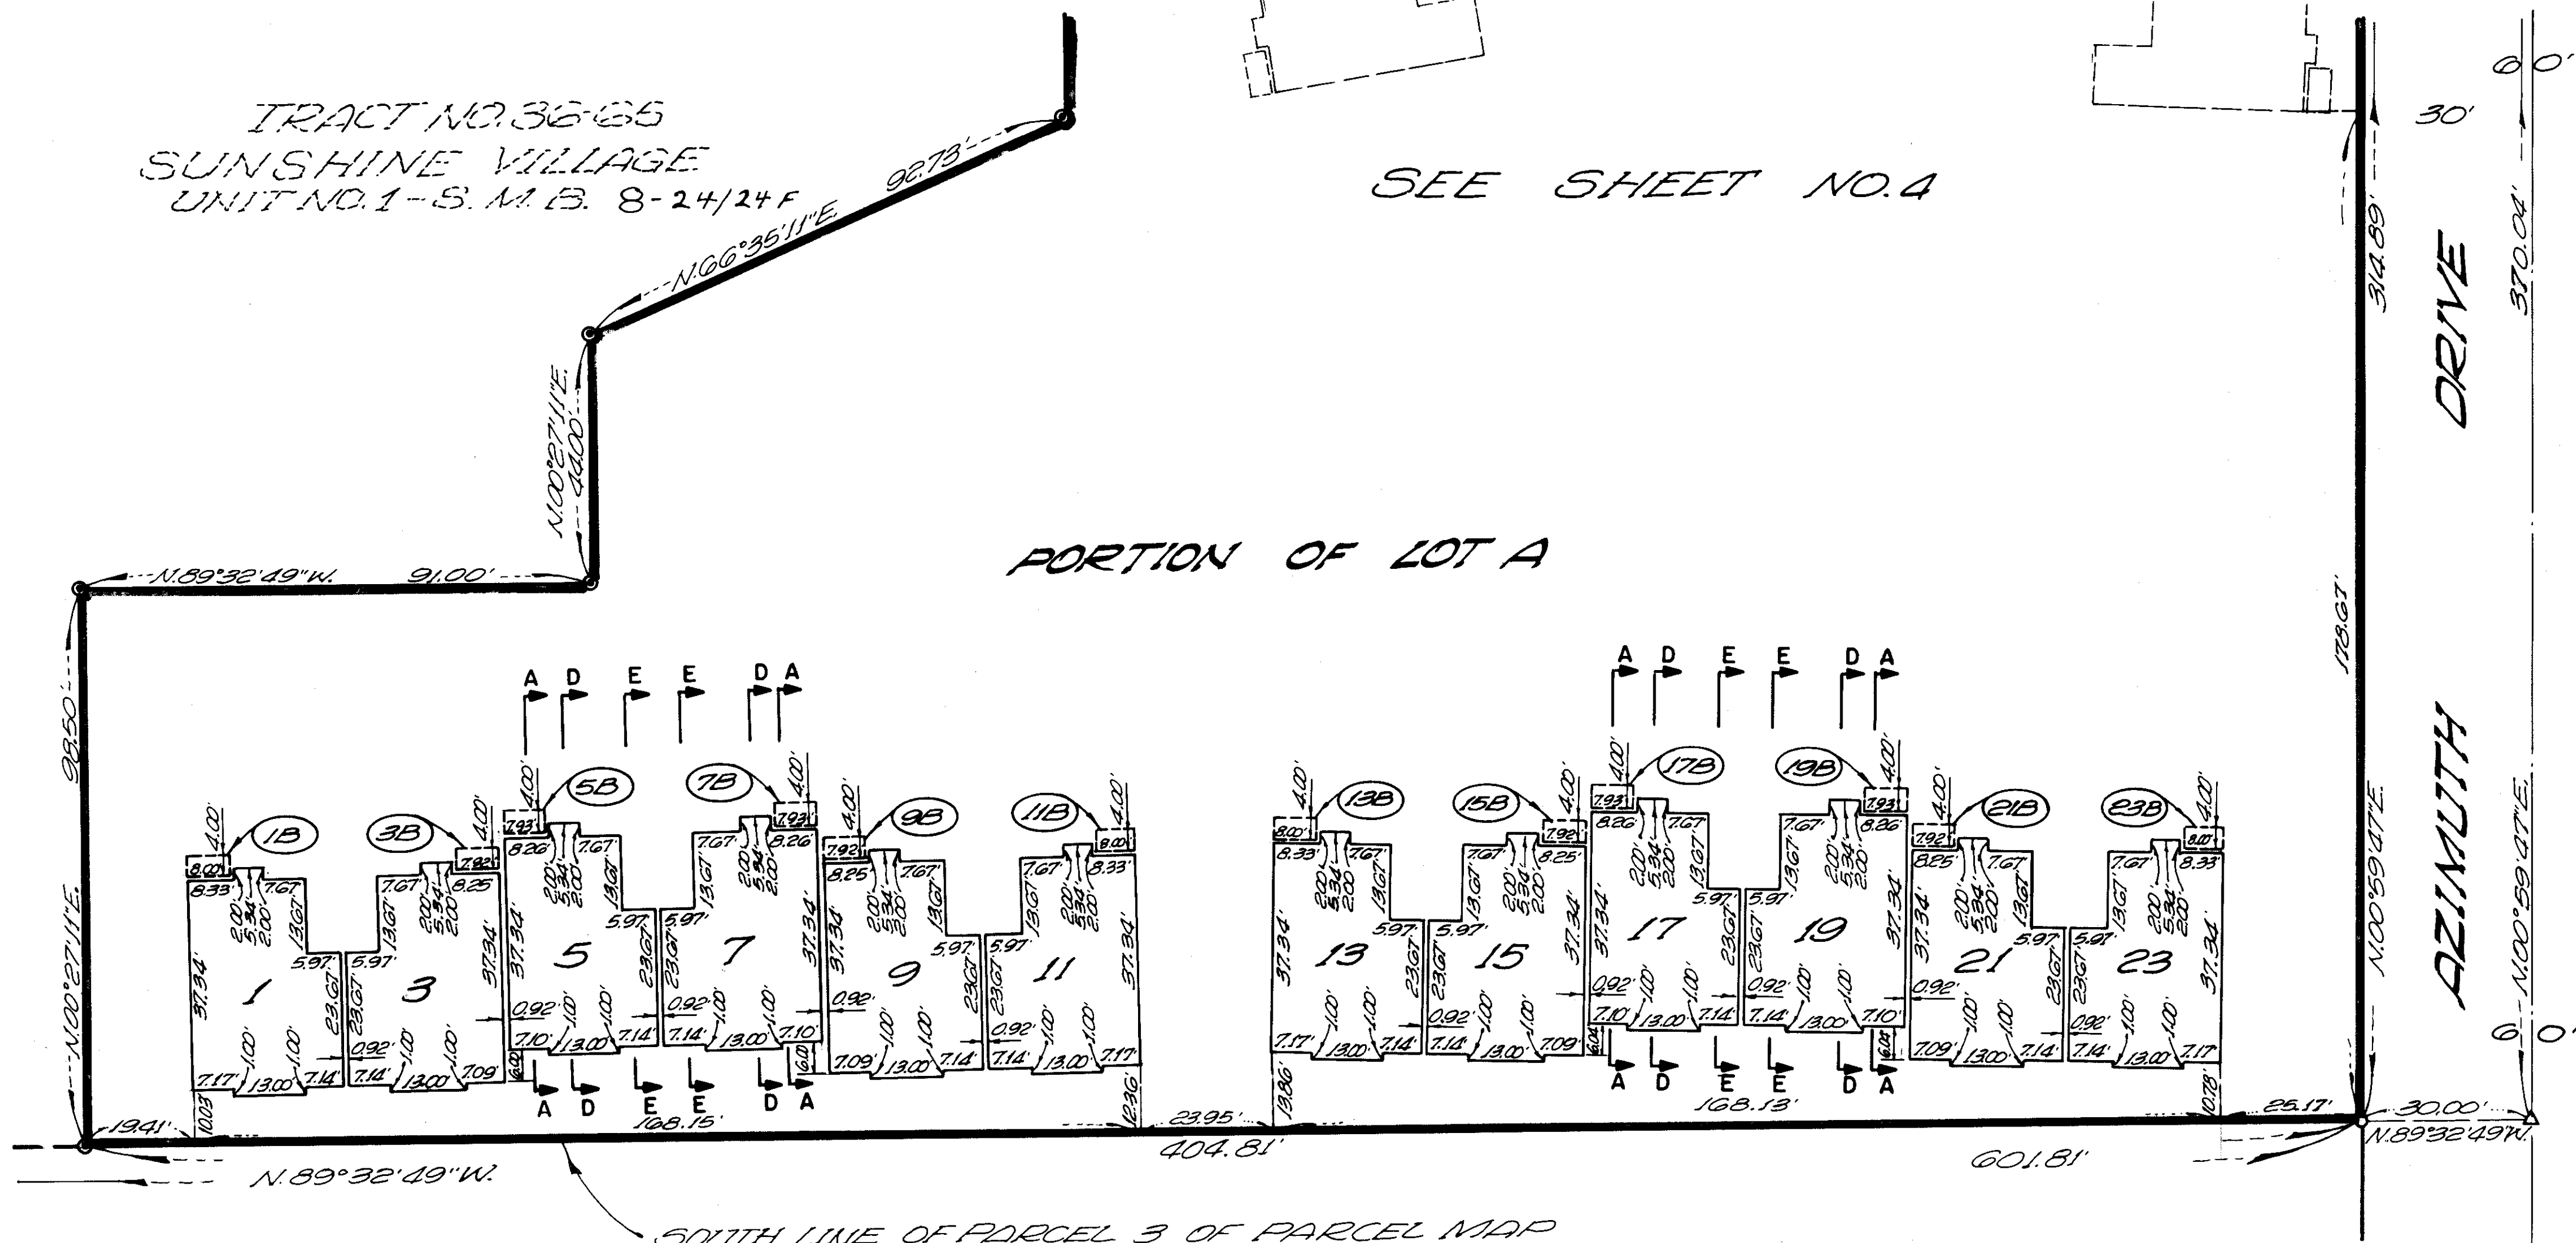

SOUTH LINE OF PARCEL 3 OF PARCEL MAP  
RECORDED IN M.B. 7-28

NOTE:  
SEE SHEET NO. 2 FOR LEGEND.  
SEE SHEET NO. 7 FOR NOTES.

UNIT NO. 2  
TRACT NO. 36-66  
SUNSHINE VILLAGE  
MONO COUNTY, CALIFORNIA

BEING A SUBDIVISION OF A PORTION OF PARCEL  
3 OF PARCEL MAP RECORDED IN BOOK 7 PAGE  
28 OF MAPS, RECORDS OF SAID COUNTY,  
BEING IN THE SOUTHWEST QUARTER OF SECTION  
35, T. 3 S., R. 27 E., M.D.M...

PLAN FOR CONDOMINIUM PURPOSES  
SCALE: 1" = 20'