


## CORNER RECORD

CR 30

COUNTY OF ALAMEDA T. T 3 S R. R 2 W MT. DIABLO MERIDIAN CALIFORNIA  
 CORNER TYPE: GOV'T. CORNER ☐ MEANDER ☐ RANCHO ☐ CONTROL ☐ OTHER ☒  
 CORNER IDENTIFICATION — DATE OF VISIT 3 / 21 19 86

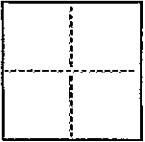

CORNER — LEFT AS FOUND ☐ FOUND AND TAGGED ☐ REESTABLISHED OBLITERATED CORNER ☐ REBUILT ☒

PHYSICAL DESCRIPTION OF CORNER FOUND; EVIDENCE AND METHOD USED TO IDENTIFY OR REESTABLISH

NO POINTS FOUND

SET CORNERS AS SHOWN BELOW


PHYSICAL DESCRIPTION OF MONUMENTS REBUILT OR PERPETUATED

SEE SKETCH BELOW

CALIFORNIA COORDINATE SYSTEM ORDER: FIRST ☐ SECOND ☐ THIRD ☐  
 STATIONS USED: NGS (USC & GS) ☐ STATE ☐ COUNTY ☐ OTHER ☐ STATION \_\_\_\_\_ STATION \_\_\_\_\_  
 ZONE III ELEVATION 1000 ± NORTHINGS (Y) 427,700. ± EASTINGS (X) 1,558,000. ±

(Fold)

SKETCH: (Include reference tie or witness points, remarks and topo of area)

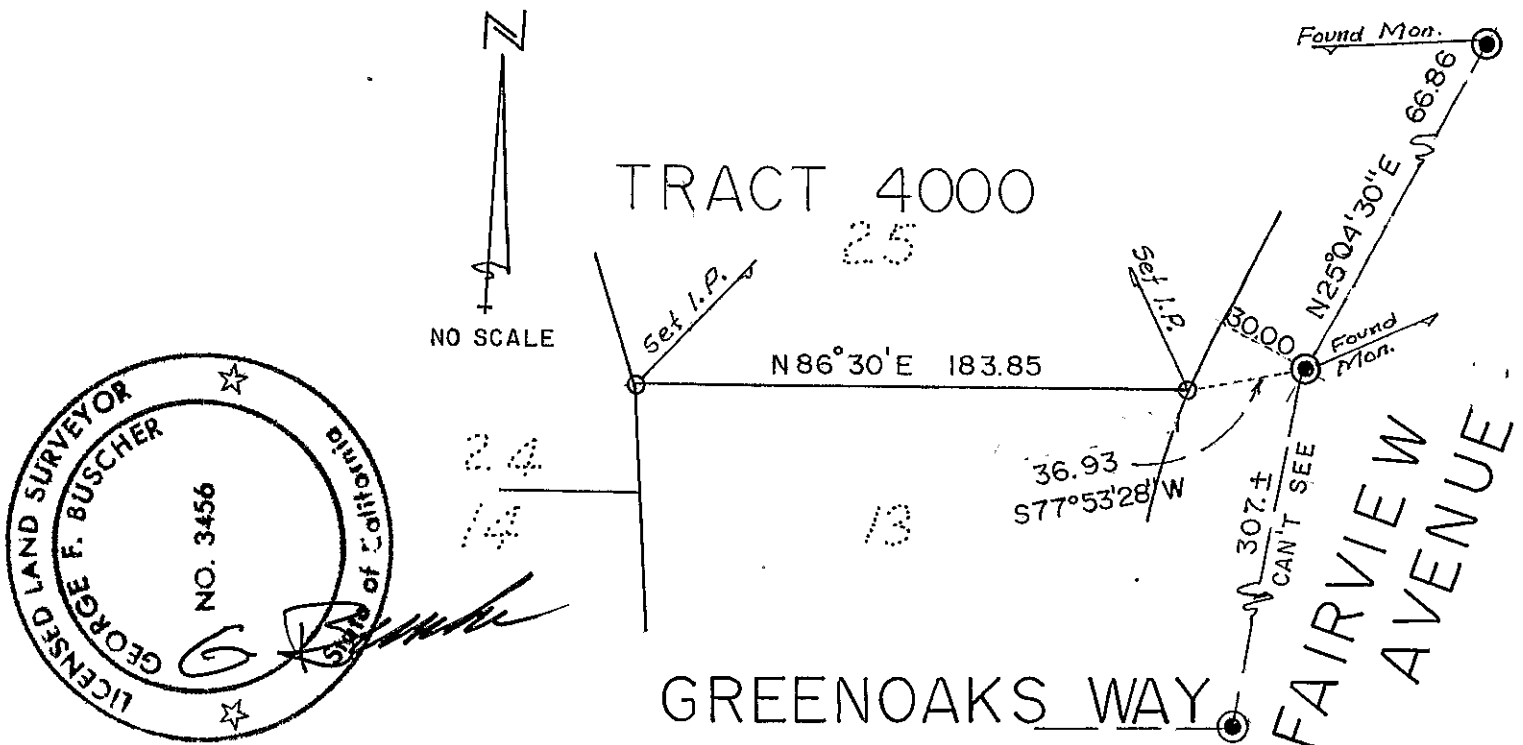

## SURVEYOR'S CERTIFICATE

THIS CORNER RECORD WAS PREPARED BY ME OR UNDER MY DIRECTION IN CONFORMANCE WITH THE LAND SURVEYORS ACT ON March 21 19 86.

SIGNED: G. Buscher

L.S. or R.C.E. No.: L.S. 3456

SEAL

## COUNTY SURVEYOR'S CERTIFICATE

THE CORNER RECORD WAS RECEIVED March 25 19 86 AND EXAMINED AND FILED March 25 19 86

BY: [Signature]

TITLE: COUNTY SURVEYOR

DOCUMENT No. 86-5

STATEMENT ON BACK OF SHEET

BL 1 CR pg 30

YES ☐

NO ☒